




NORTH ELEVATION

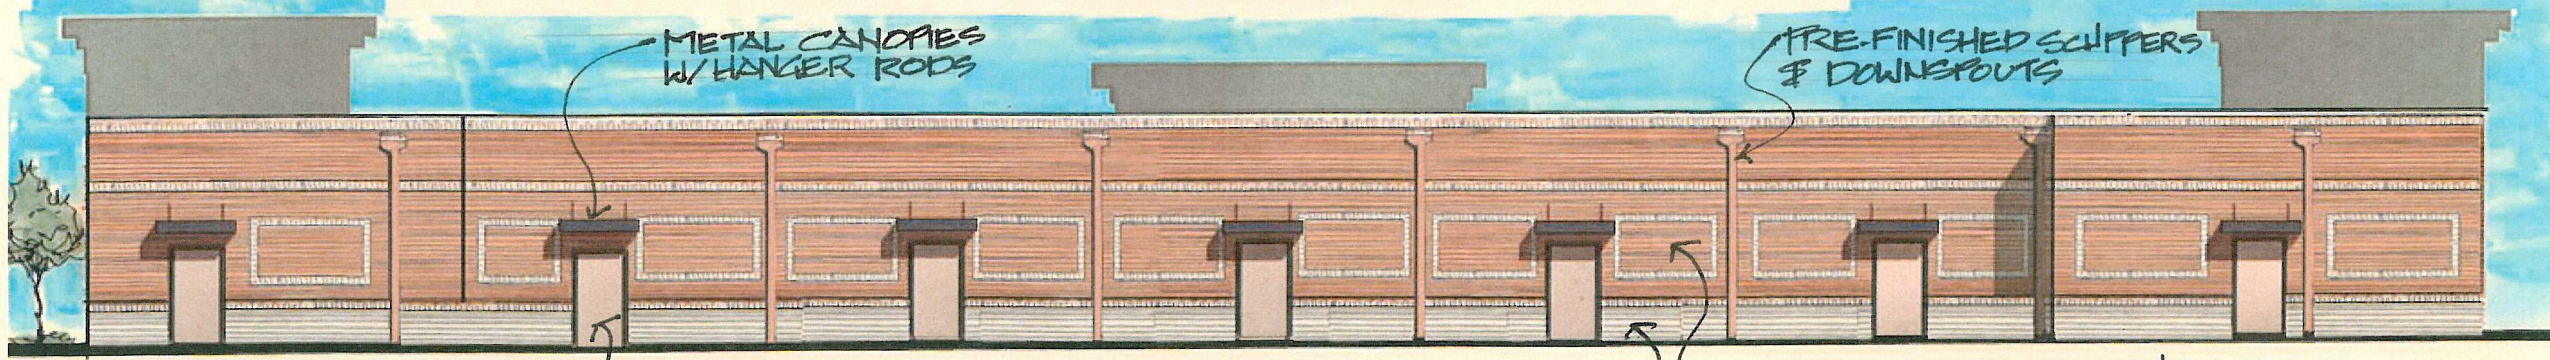


SOUTH ELEVATION

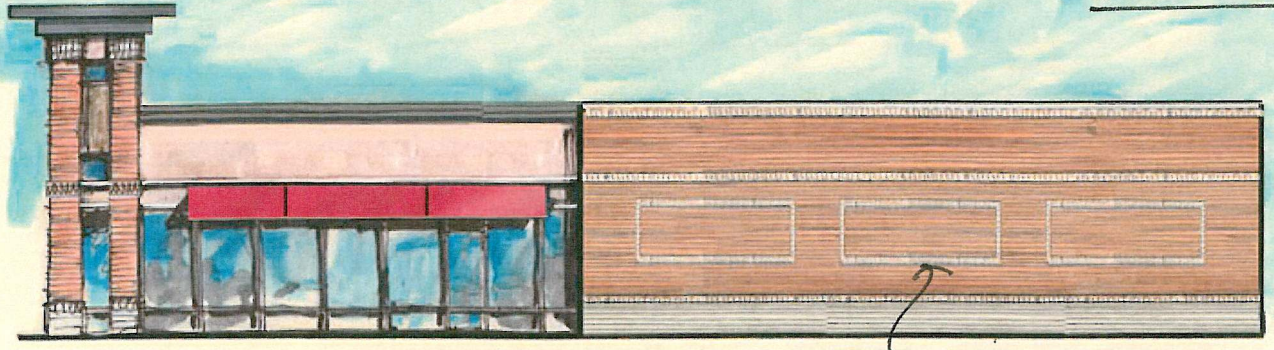

WEST ELEVATION

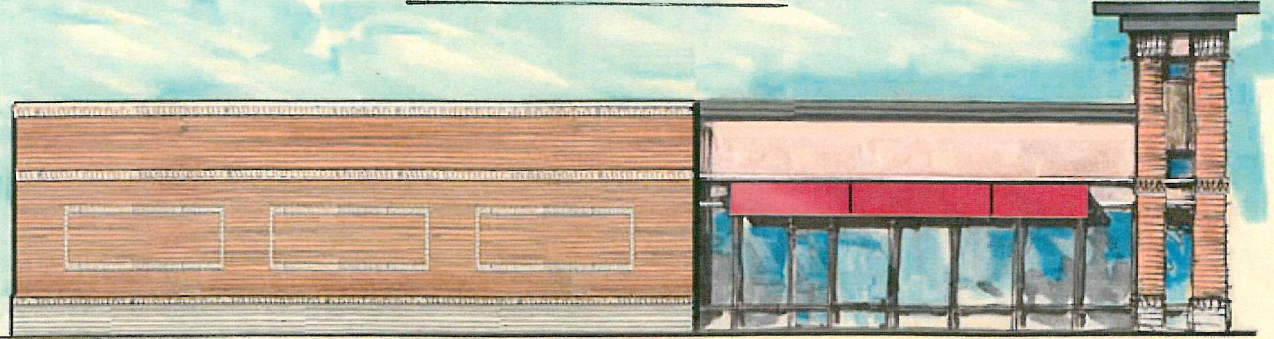

EAST ELEVATION

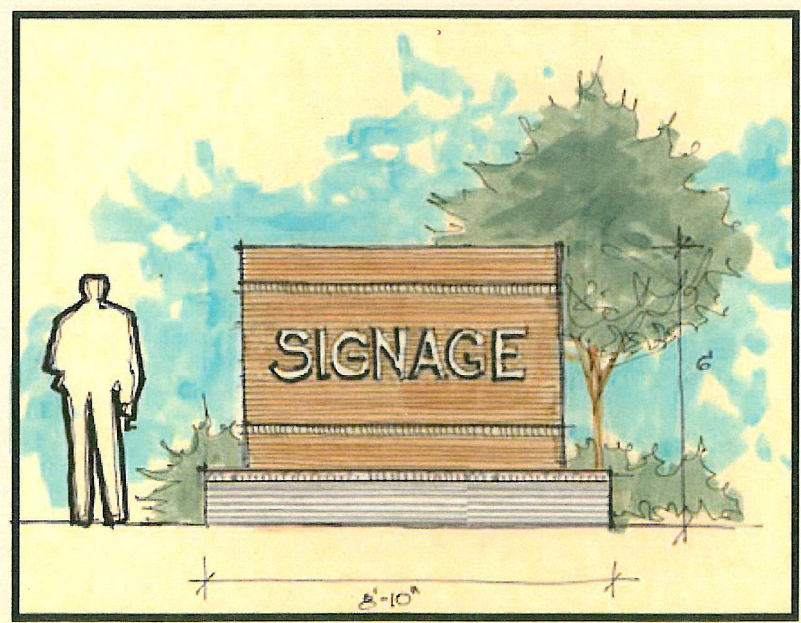

ALTERNATE MONUMENT SIGN

1701 HIGHWAY 50
NOLES PROPERTIES

DIAL ARCHITECTS
10-09-07