


# MAIN ENTRY MONUMENT

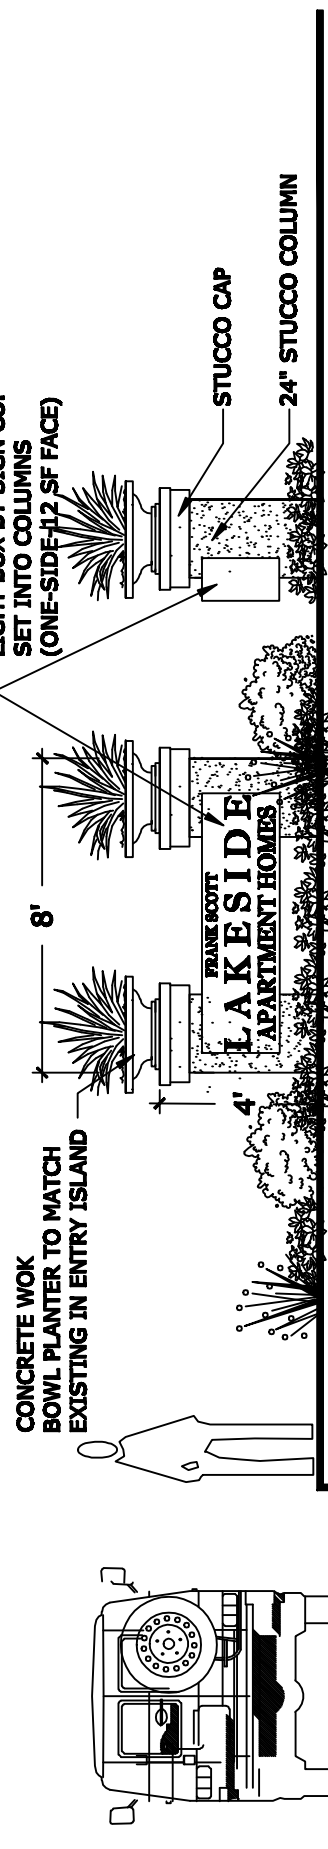

SIDE

ELEVATION

# SECONDARY ENTRY MONUMENT